


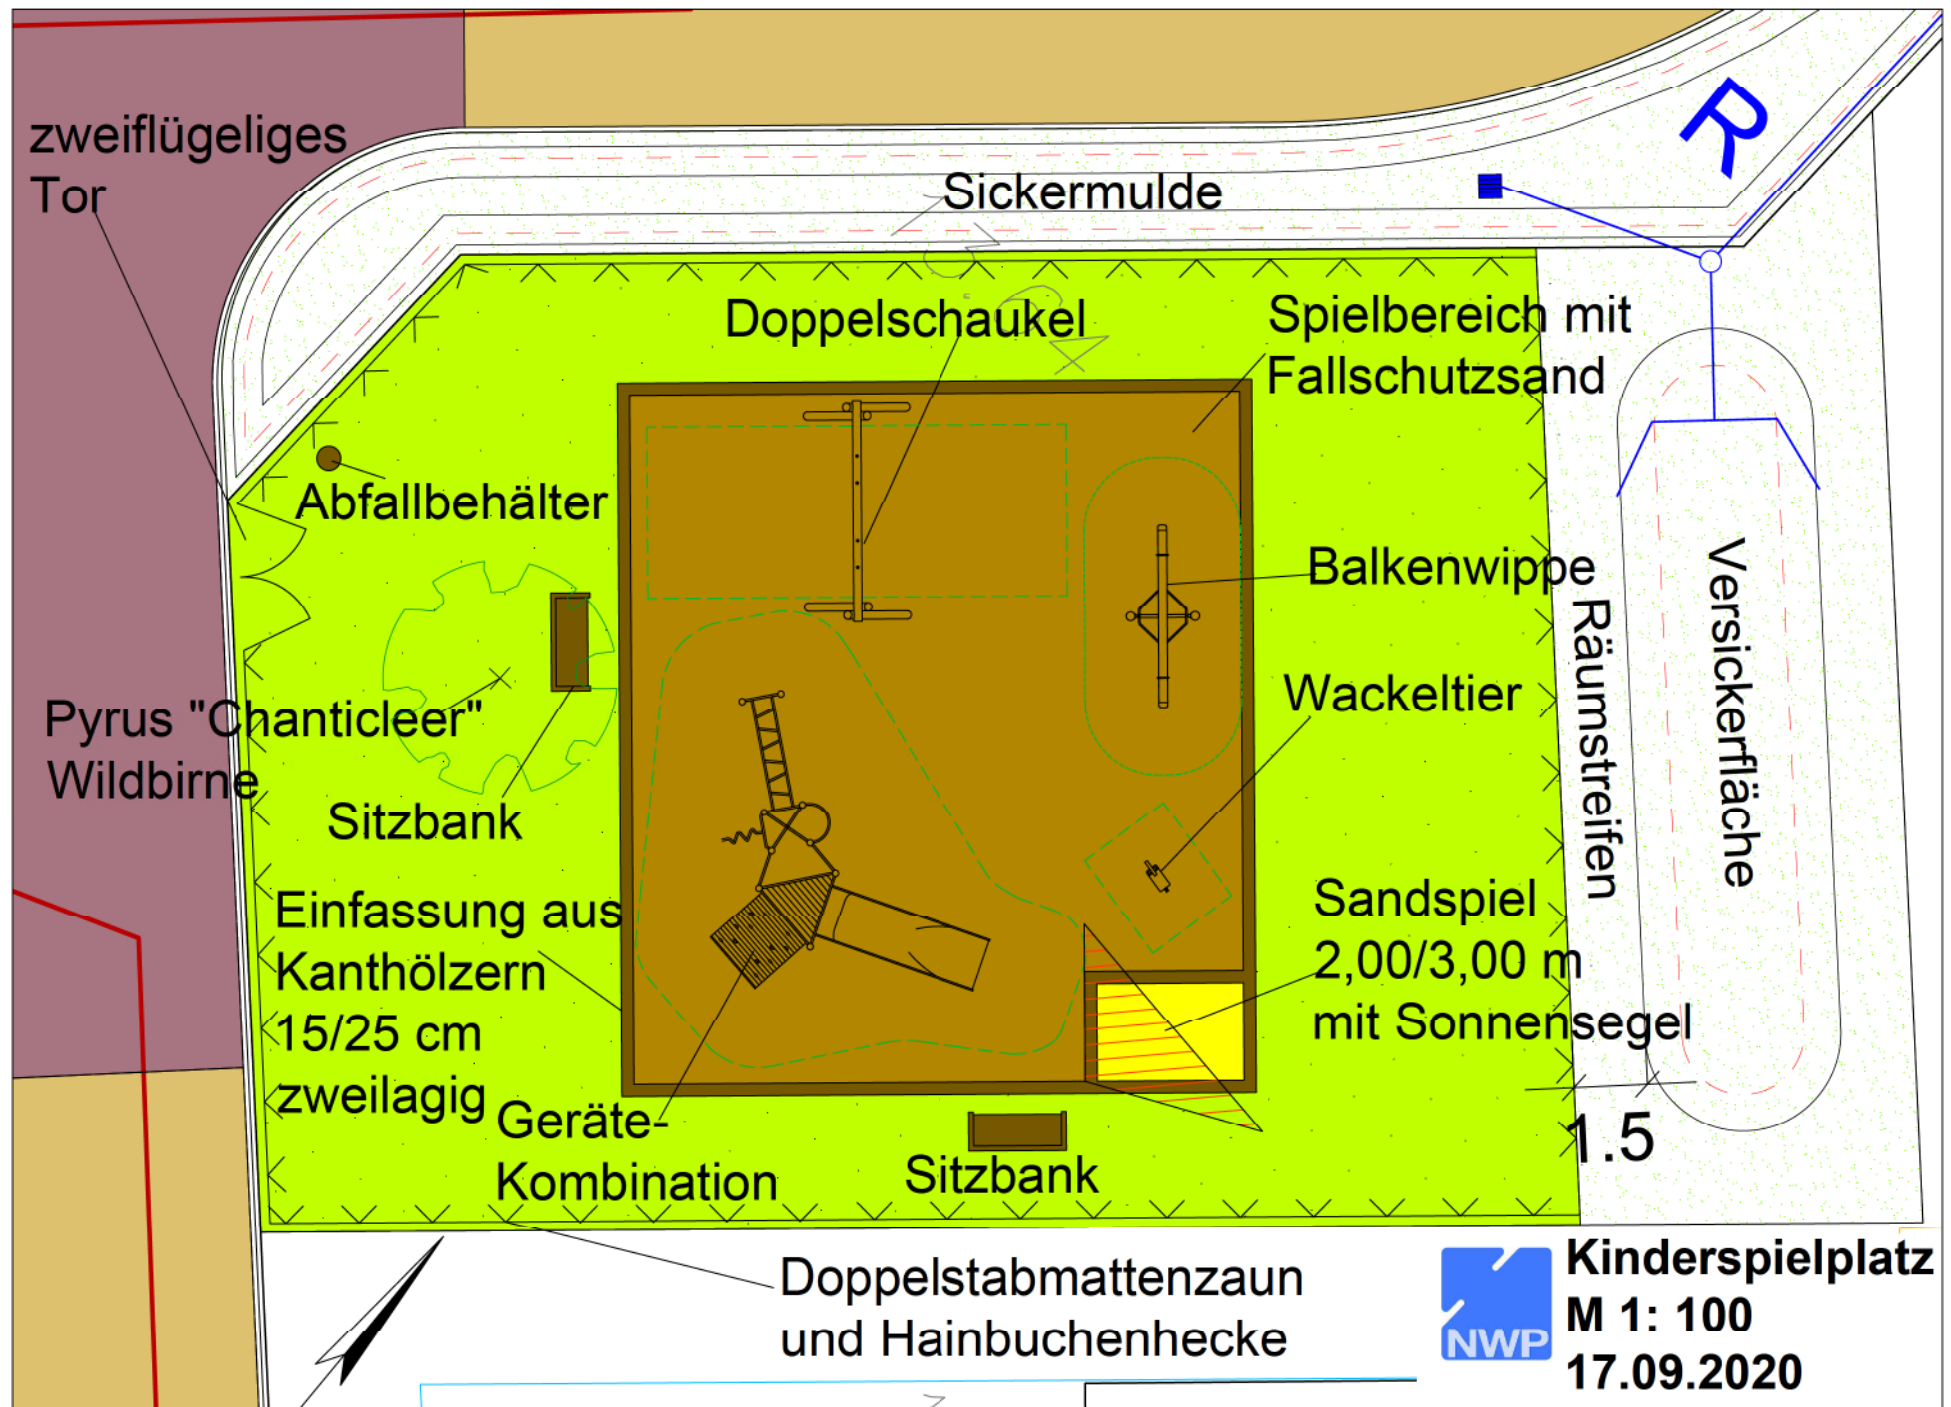

Kinderspielplatz
M 1: 100
17.09.2020